



LEGENDA / LEGENDA

- GEMEINNÜTZIGE DIENSTE  
SERVIZI PER LA COLLETTIVITÀ
- VERTIKALE ERSCHLIESSUNG  
CONNETTIVO VERTICALE
- HORIZONTALE ERSCHLIESSUNG  
CONNETTIVO ORIZZONTALE
- WOHNEN  
ALLOGGI
- GRÜNE DACHLANDSCHAFT  
VERDE PENSILE
- TERRASSE  
TERRAZZA


Grundriss OG5  
Pianta piano 5



LEGENDA / LEGENDA

- VERTIKALE ERSCHLIESSUNG  
CONNETTIVO VERTICALE
- WOHNEN  
ALLOGGI

Grundriss OG7  
Pianta piano 7

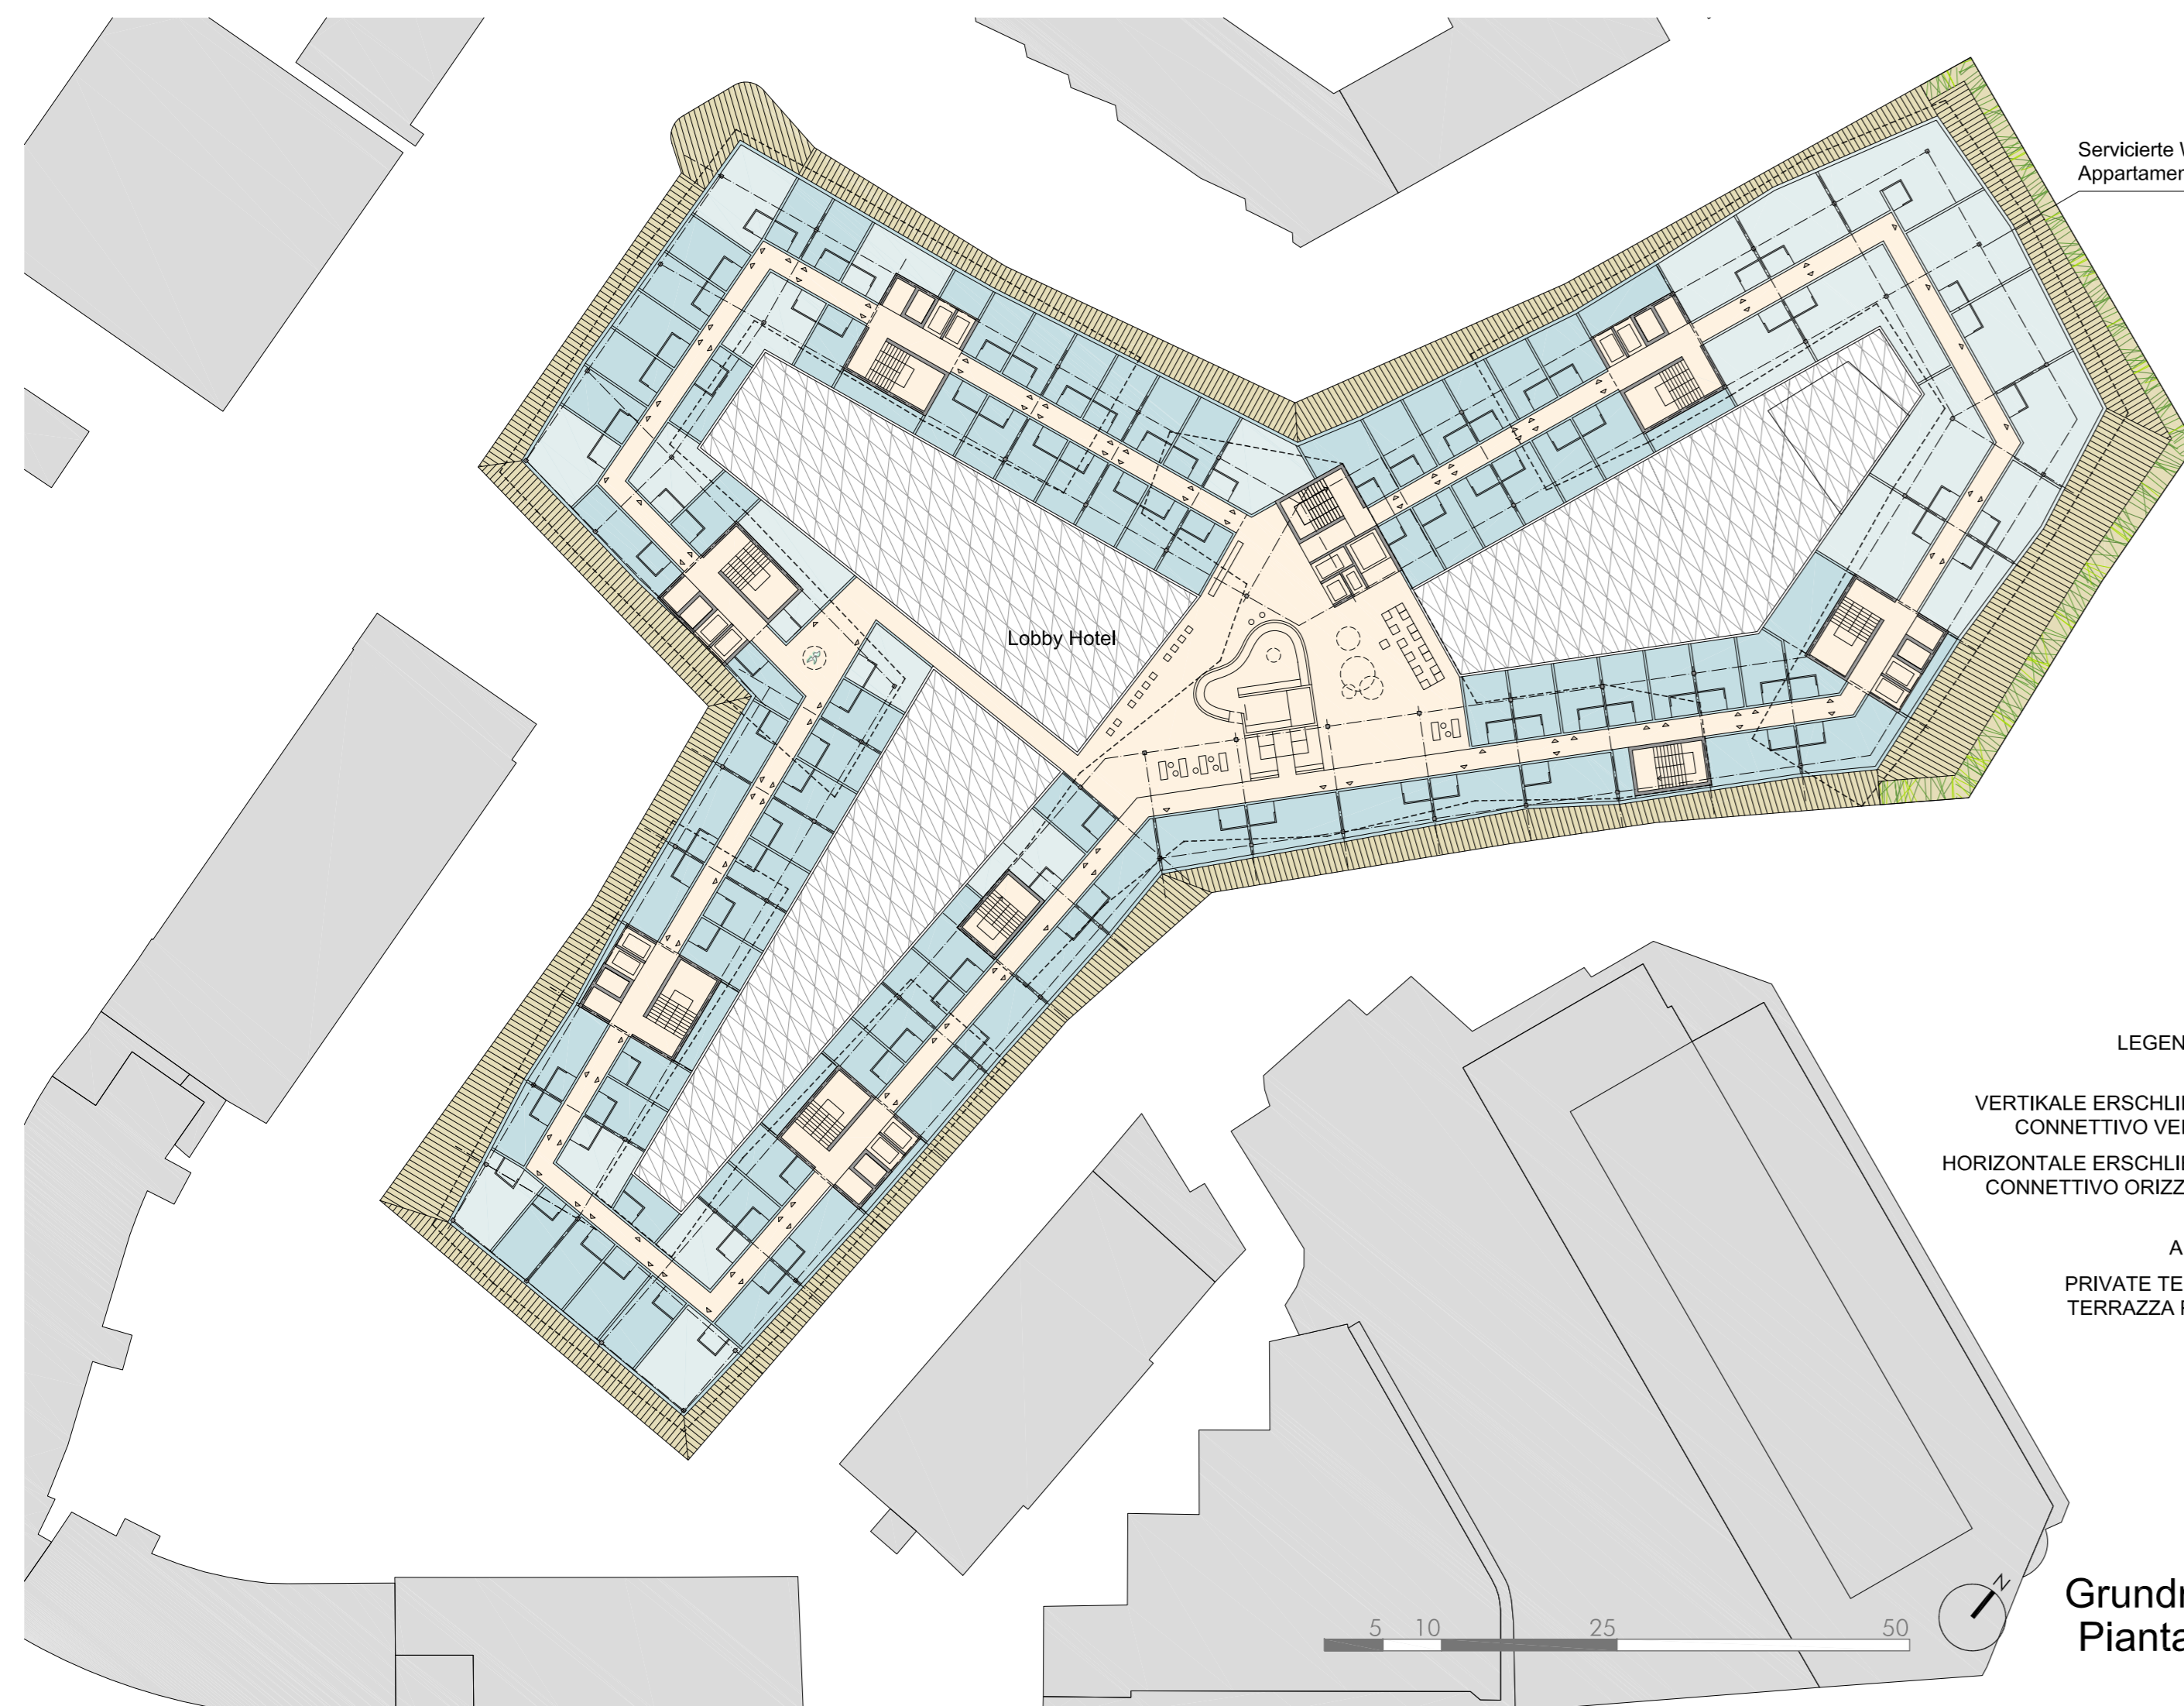

LEGENDA / LEGENDA

- VERTIKALE ERSCHLIESSUNG  
CONNETTIVO VERTICALE
- HORIZONTALE ERSCHLIESSUNG  
CONNETTIVO ORIZZONTALE
- HOTEL  
ALBERGO
- PRIVATE TERRASSE  
TERRAZZA PRIVATA


Grundriss OG4  
Pianta piano 4



LEGENDA / LEGENDA

- HANDEL DIENSTLEISTUNG  
COMMERCIALE TERZIARIO
- VERTIKALE ERSCHLIESSUNG  
CONNETTIVO VERTICALE
- HORIZONTALE ERSCHLIESSUNG  
CONNETTIVO ORIZZONTALE
- WOHNEN  
ALLOGGI
- PERGOLA  
PERGOLA

Grundriss OG6  
Pianta piano 6

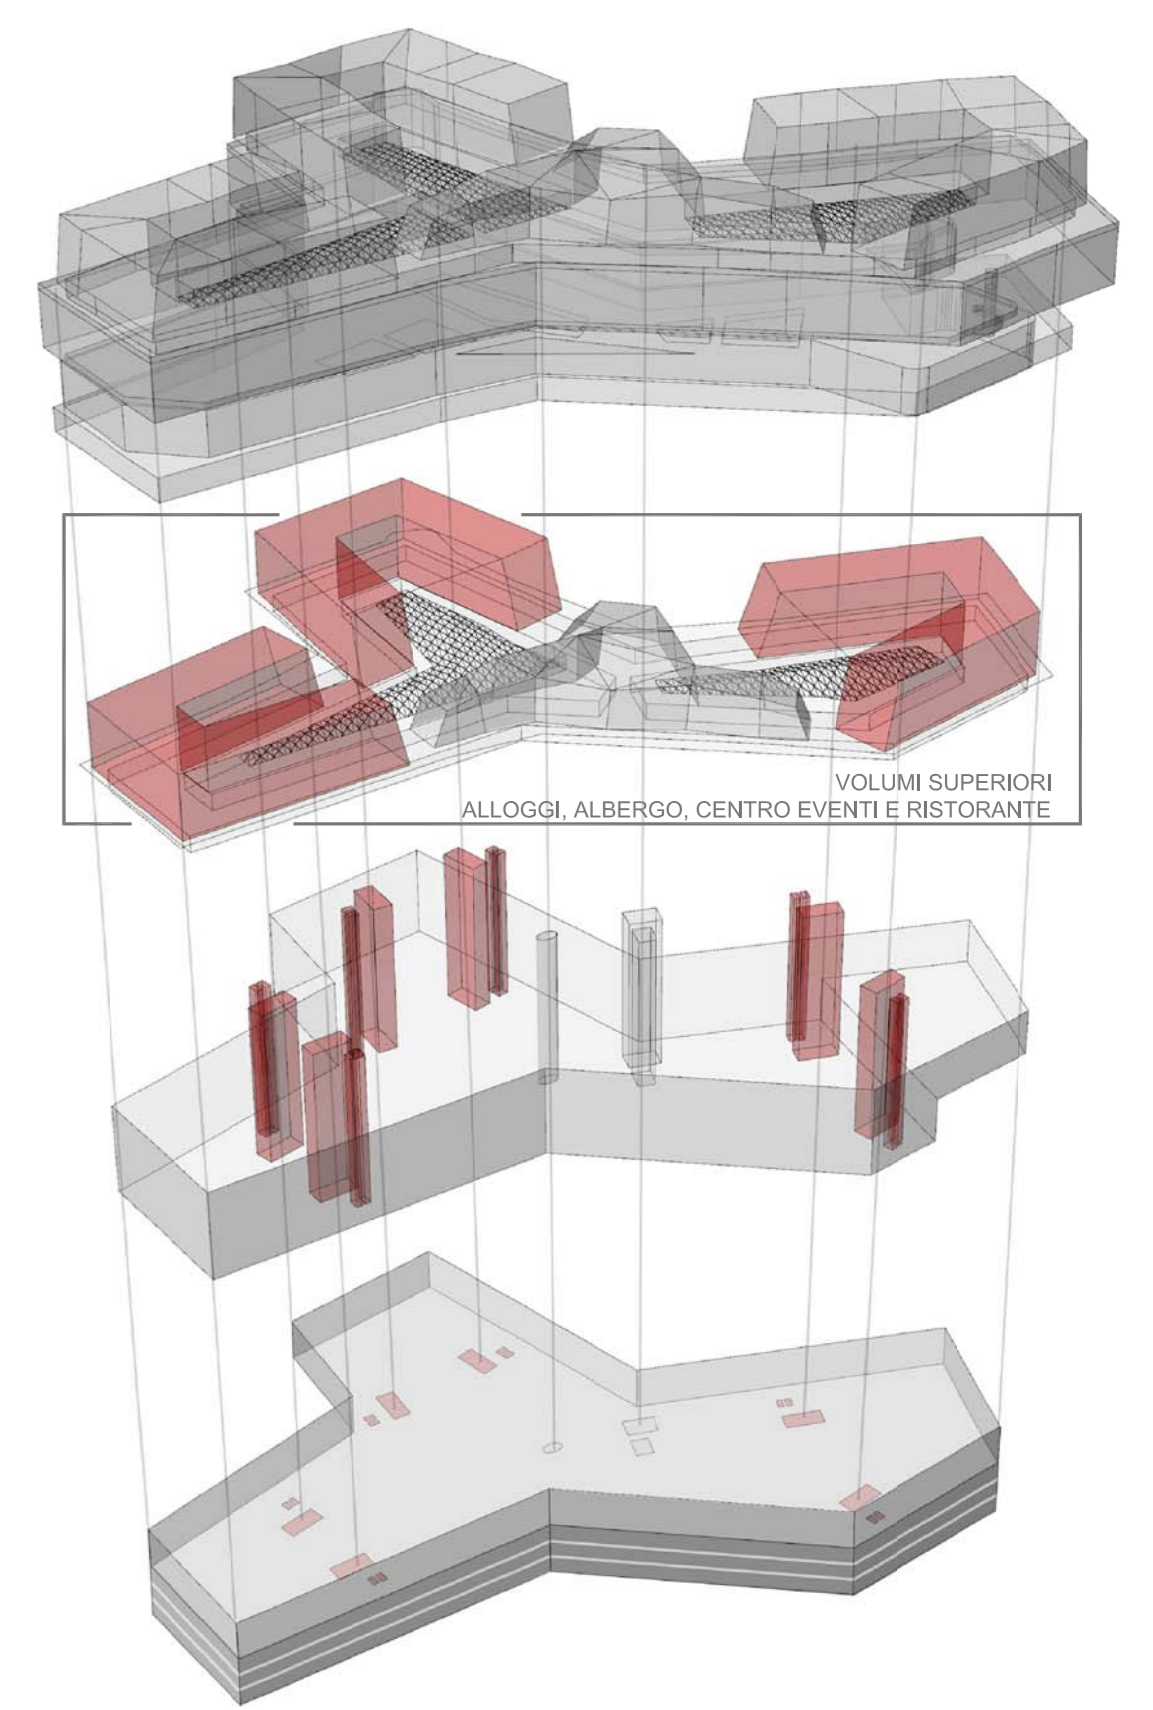

PROGETTO ARCHITETTONICO URBANISTICO  
**BORIS PODRECCA ARCHITECTEN**  
 Jögerbadgasse 8 1170 Wien  
 Tel +43 (1) 42 721-0 Fax +43 (1) 42 721-20  
 boris.podrecca@podrecca.at

PLANINHALT / CONTENUTO  
 GRUNDRISSE OG4, OG5, OG6, OG7  
 PIANTE PIANI 04,05,06,07  
 MASZSTAB / SCALA 1:500 DATUM / DATA 08/08/2014