




- LEGENDE / LEGENDA
- GEMEINNÜTZIGE DIENSTE
SERVIZI PER LA COLLETTIVITÀ
 - VERTIKALE ERSCHLIESSUNG
CONNETTIVO VERTICALE
 - HORIZONTALE ERSCHLIESSUNG
CONNETTIVO ORIZZONTALE
 - WOHNEN
ALLOGGI
 - GRÜNE DACHLANDSCHAFT
VERDE PENSILE
 - TERRASSE
TERRAZZA

Grundriss OG5
Pianta piano 5



- LEGENDE / LEGENDA
- VERTIKALE ERSCHLIESSUNG
CONNETTIVO VERTICALE
 - WOHNEN
ALLOGGI

Grundriss OG7
Pianta piano 7

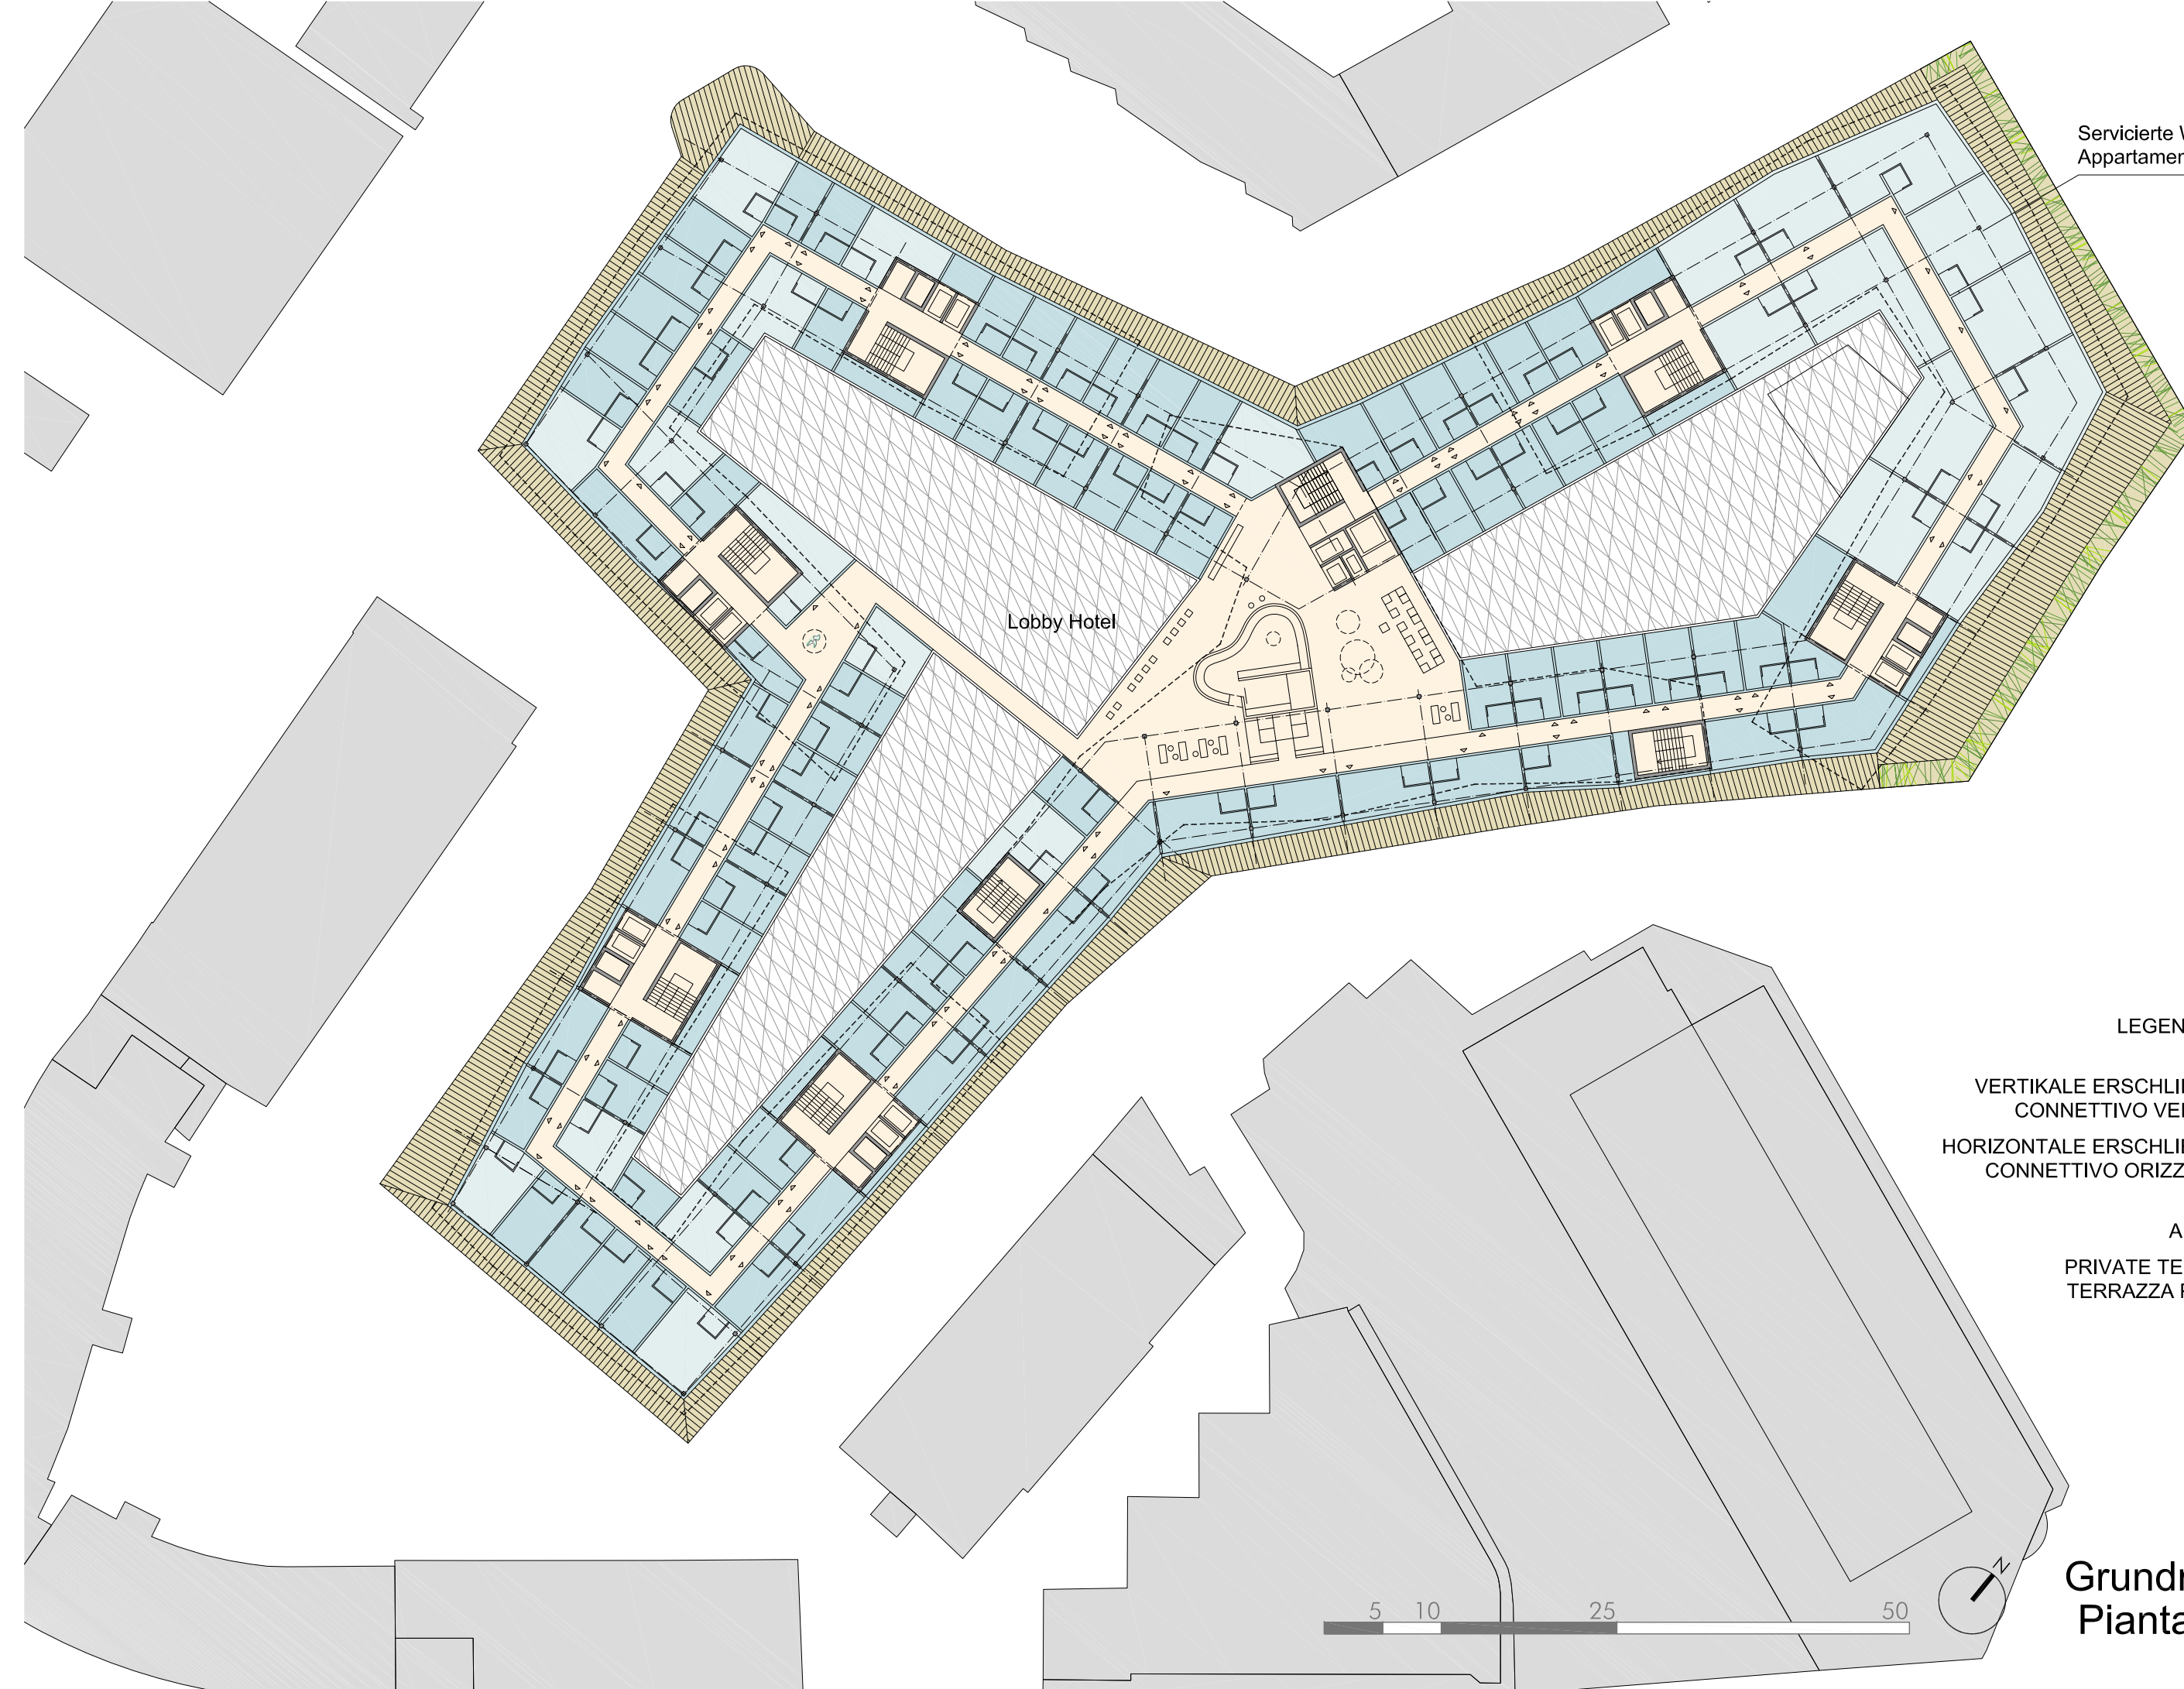


- LEGENDE / LEGENDA
- VERTIKALE ERSCHLIESSUNG
CONNETTIVO VERTICALE
 - HORIZONTALE ERSCHLIESSUNG
CONNETTIVO ORIZZONTALE
 - HOTEL
ALBERGO
 - PRIVATE TERRASSE
TERRAZZA PRIVATA

Grundriss OG4
Pianta piano 4



- LEGENDE / LEGENDA
- HANDEL DIENSTLEISTUNG
COMMERCIALE TERZIARIO
 - VERTIKALE ERSCHLIESSUNG
CONNETTIVO VERTICALE
 - HORIZONTALE ERSCHLIESSUNG
CONNETTIVO ORIZZONTALE
 - WOHNEN
ALLOGGI
 - PERGOLA
PERGOLA

Grundriss OG6
Pianta piano 6

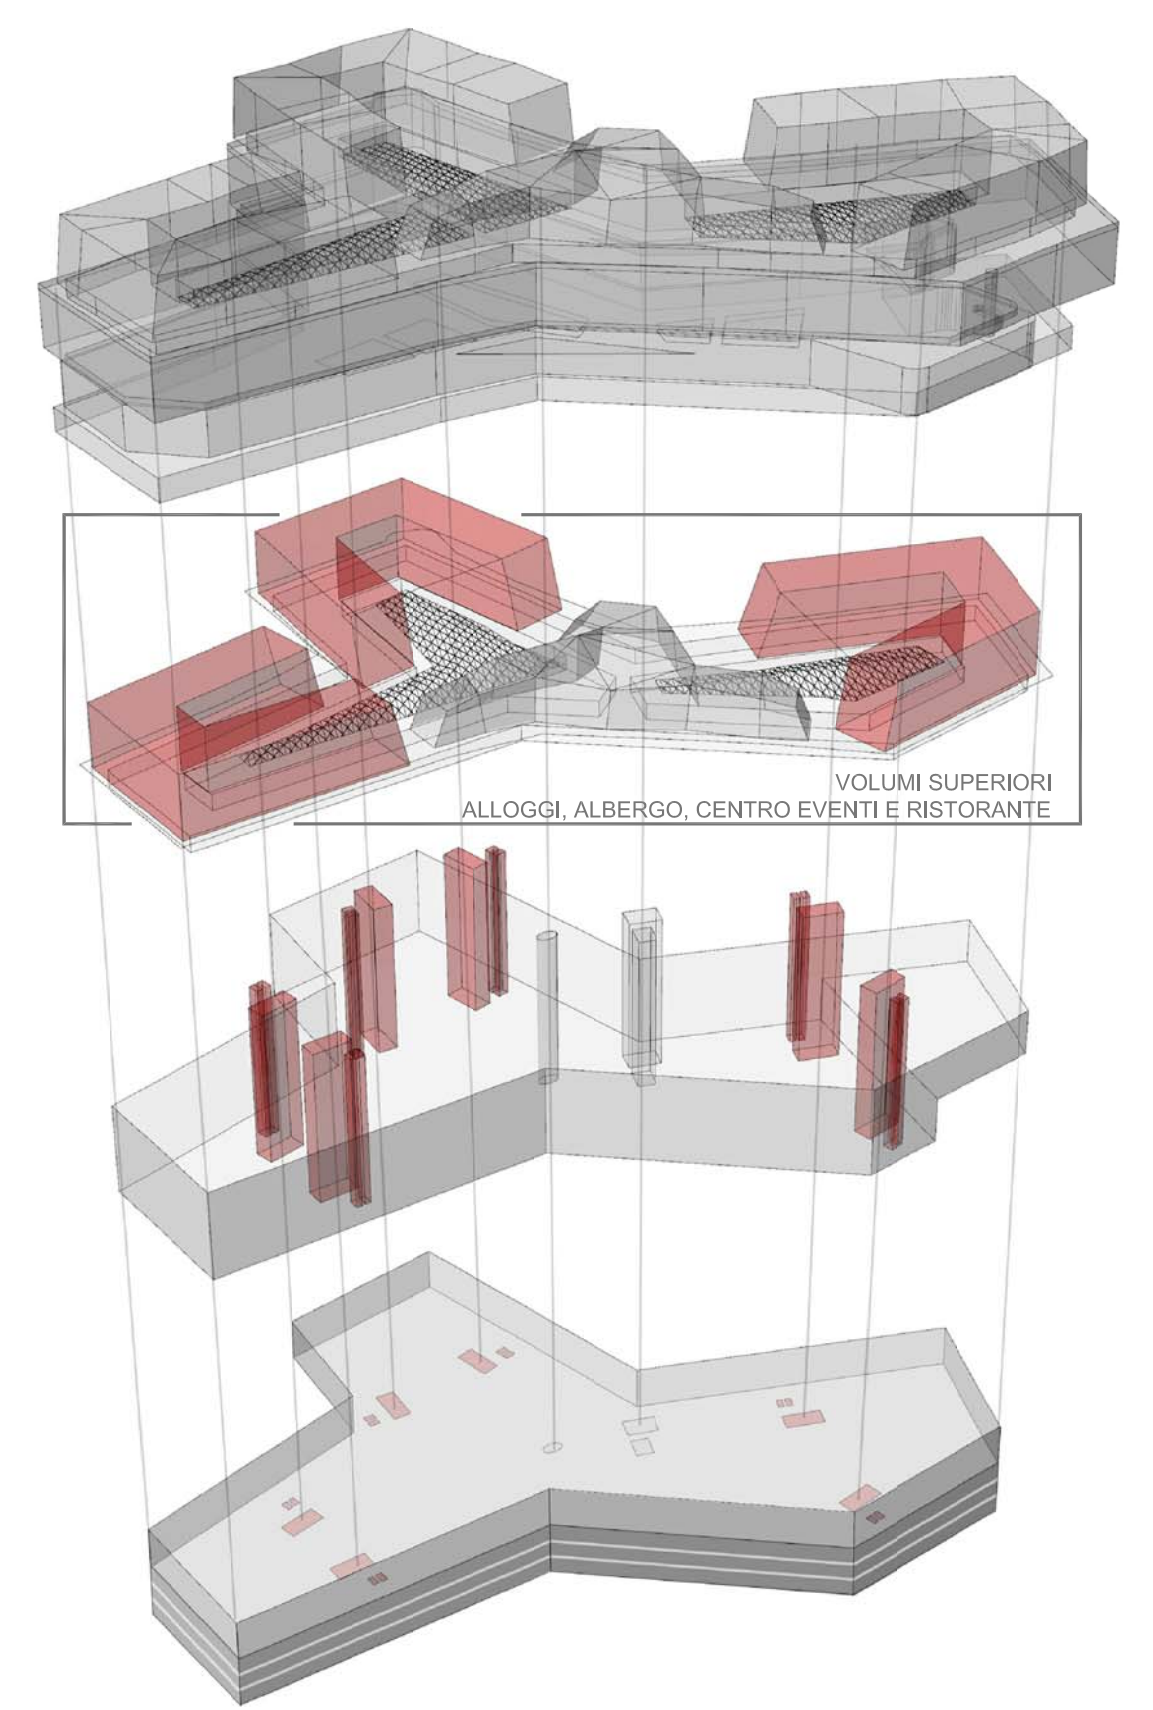

PROGETTO ARCHITETTONICO URBANISTICO
BORIS PODRECCA ARCHITECTEN
 Jögerbadgasse 8 1170 Wien
 Tel +43 (1) 42 721-0 Fax +43 (1) 42 721-20
 boris.podrecca@podrecca.at

PLANINHALT / CONTENUTO
 GESTALTUNGSPLAN 3 - GRUNDRISSE OG4, OG5, OG6, OG7
 PIANO INDICATIVO 3 - PIANTE PIANI 04,05,06,07
 MASZTAB / SCALA 1:500 DATUM / DATA 08/08/2014