




PROGETTO PROJEKT	PROGETTO DI ADEGUAMENTO SCUOLA MEDIA "ADA NEGRI" OPERE COMPLEMENTARI RIFACIMENTO COPERTURA ANPASSUNGSPROJEKT DER MITTELSCHULE ADA NEGRI KOMPLEMENTÄRE ARBEITEN NEU GESTALTUNG DES DACHES	
COMITENTE BAUHERR	COMUNE DI BOLZANO edilizia scolastica GEMEIDE BOZEN schulbau	
PROGETTISTA PROJEKTANT	Ing. Claudio Scanavini Via A. Diaz 20 - 39100 Bolzano Telefono 0471.284174 Fax 0471.409742 E-mail claudio.scanavini@tin.it	



PARTE D'OPERA BAUTEIL	OPERE COMPLEMENTARI RIFACIMENTO COPERTURA DEMOLIZIONI KOMPLEMENTÄRE ARBEITEN NEU GESTALTUNG DES DACHES ABBRUCH	OC-01
SCALA: 1:100 1:10 1:5	MASSTAB: BOLZANO BOZEN	DATA: DATUM: SETTEMBRE 2014 SEPTEMBER 2014

**LEGENDA**  
**LEGENDE**

	DEMOLIZIONI - ABRUCH
	NUOVO - NEU

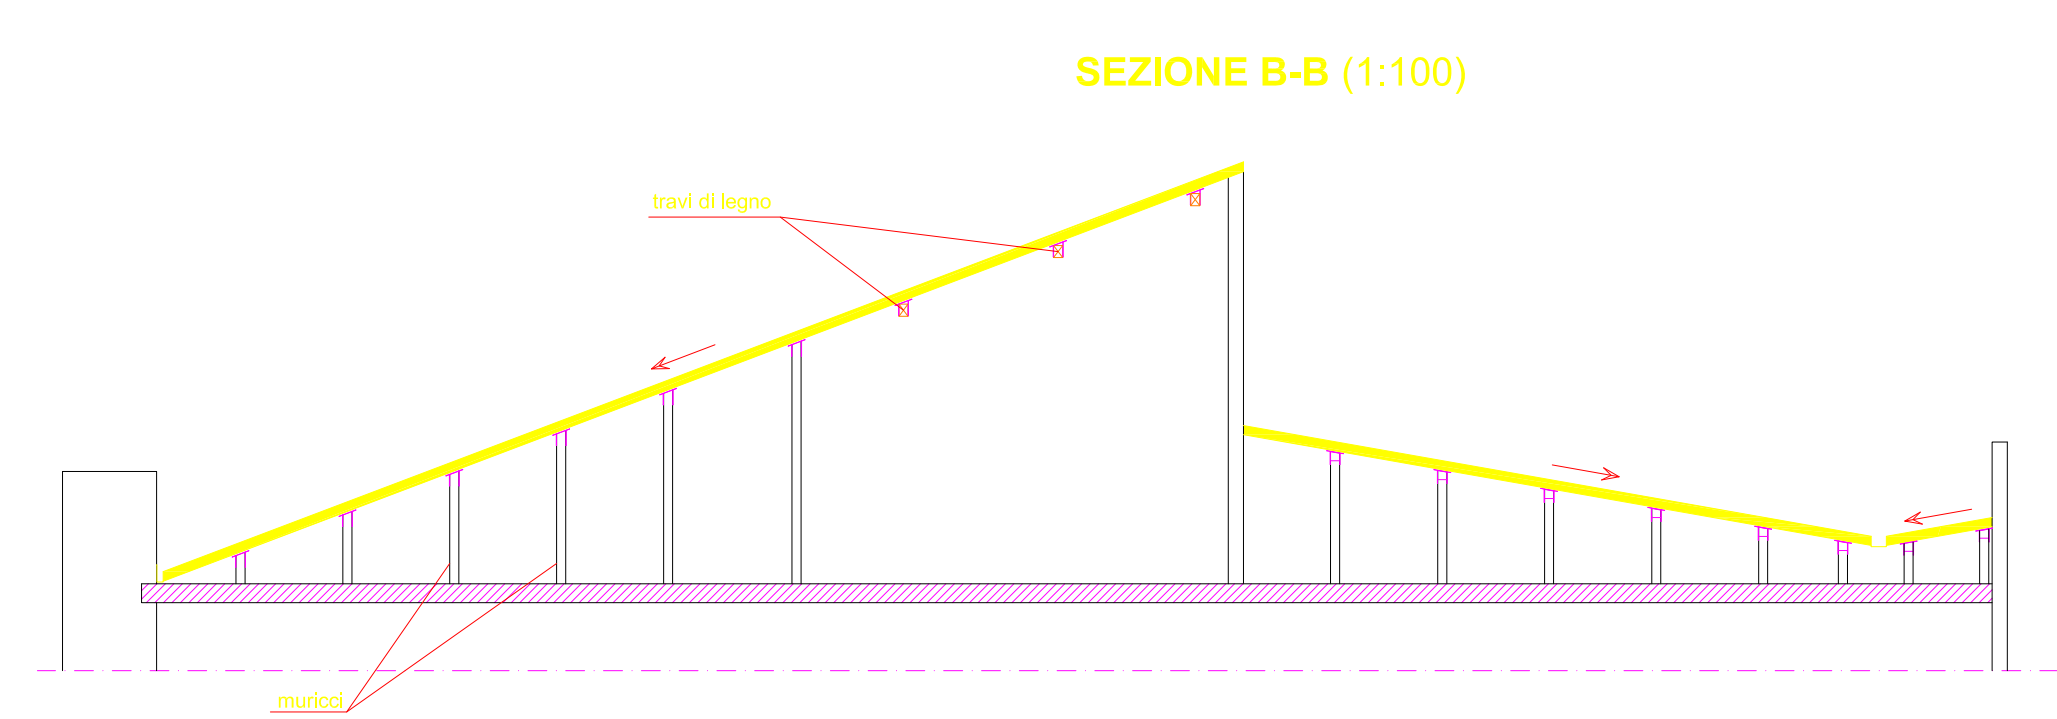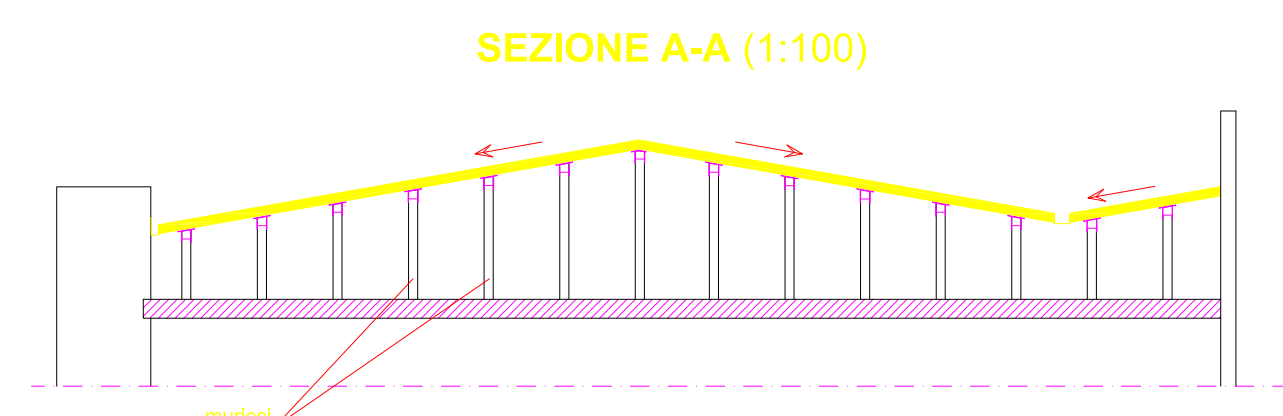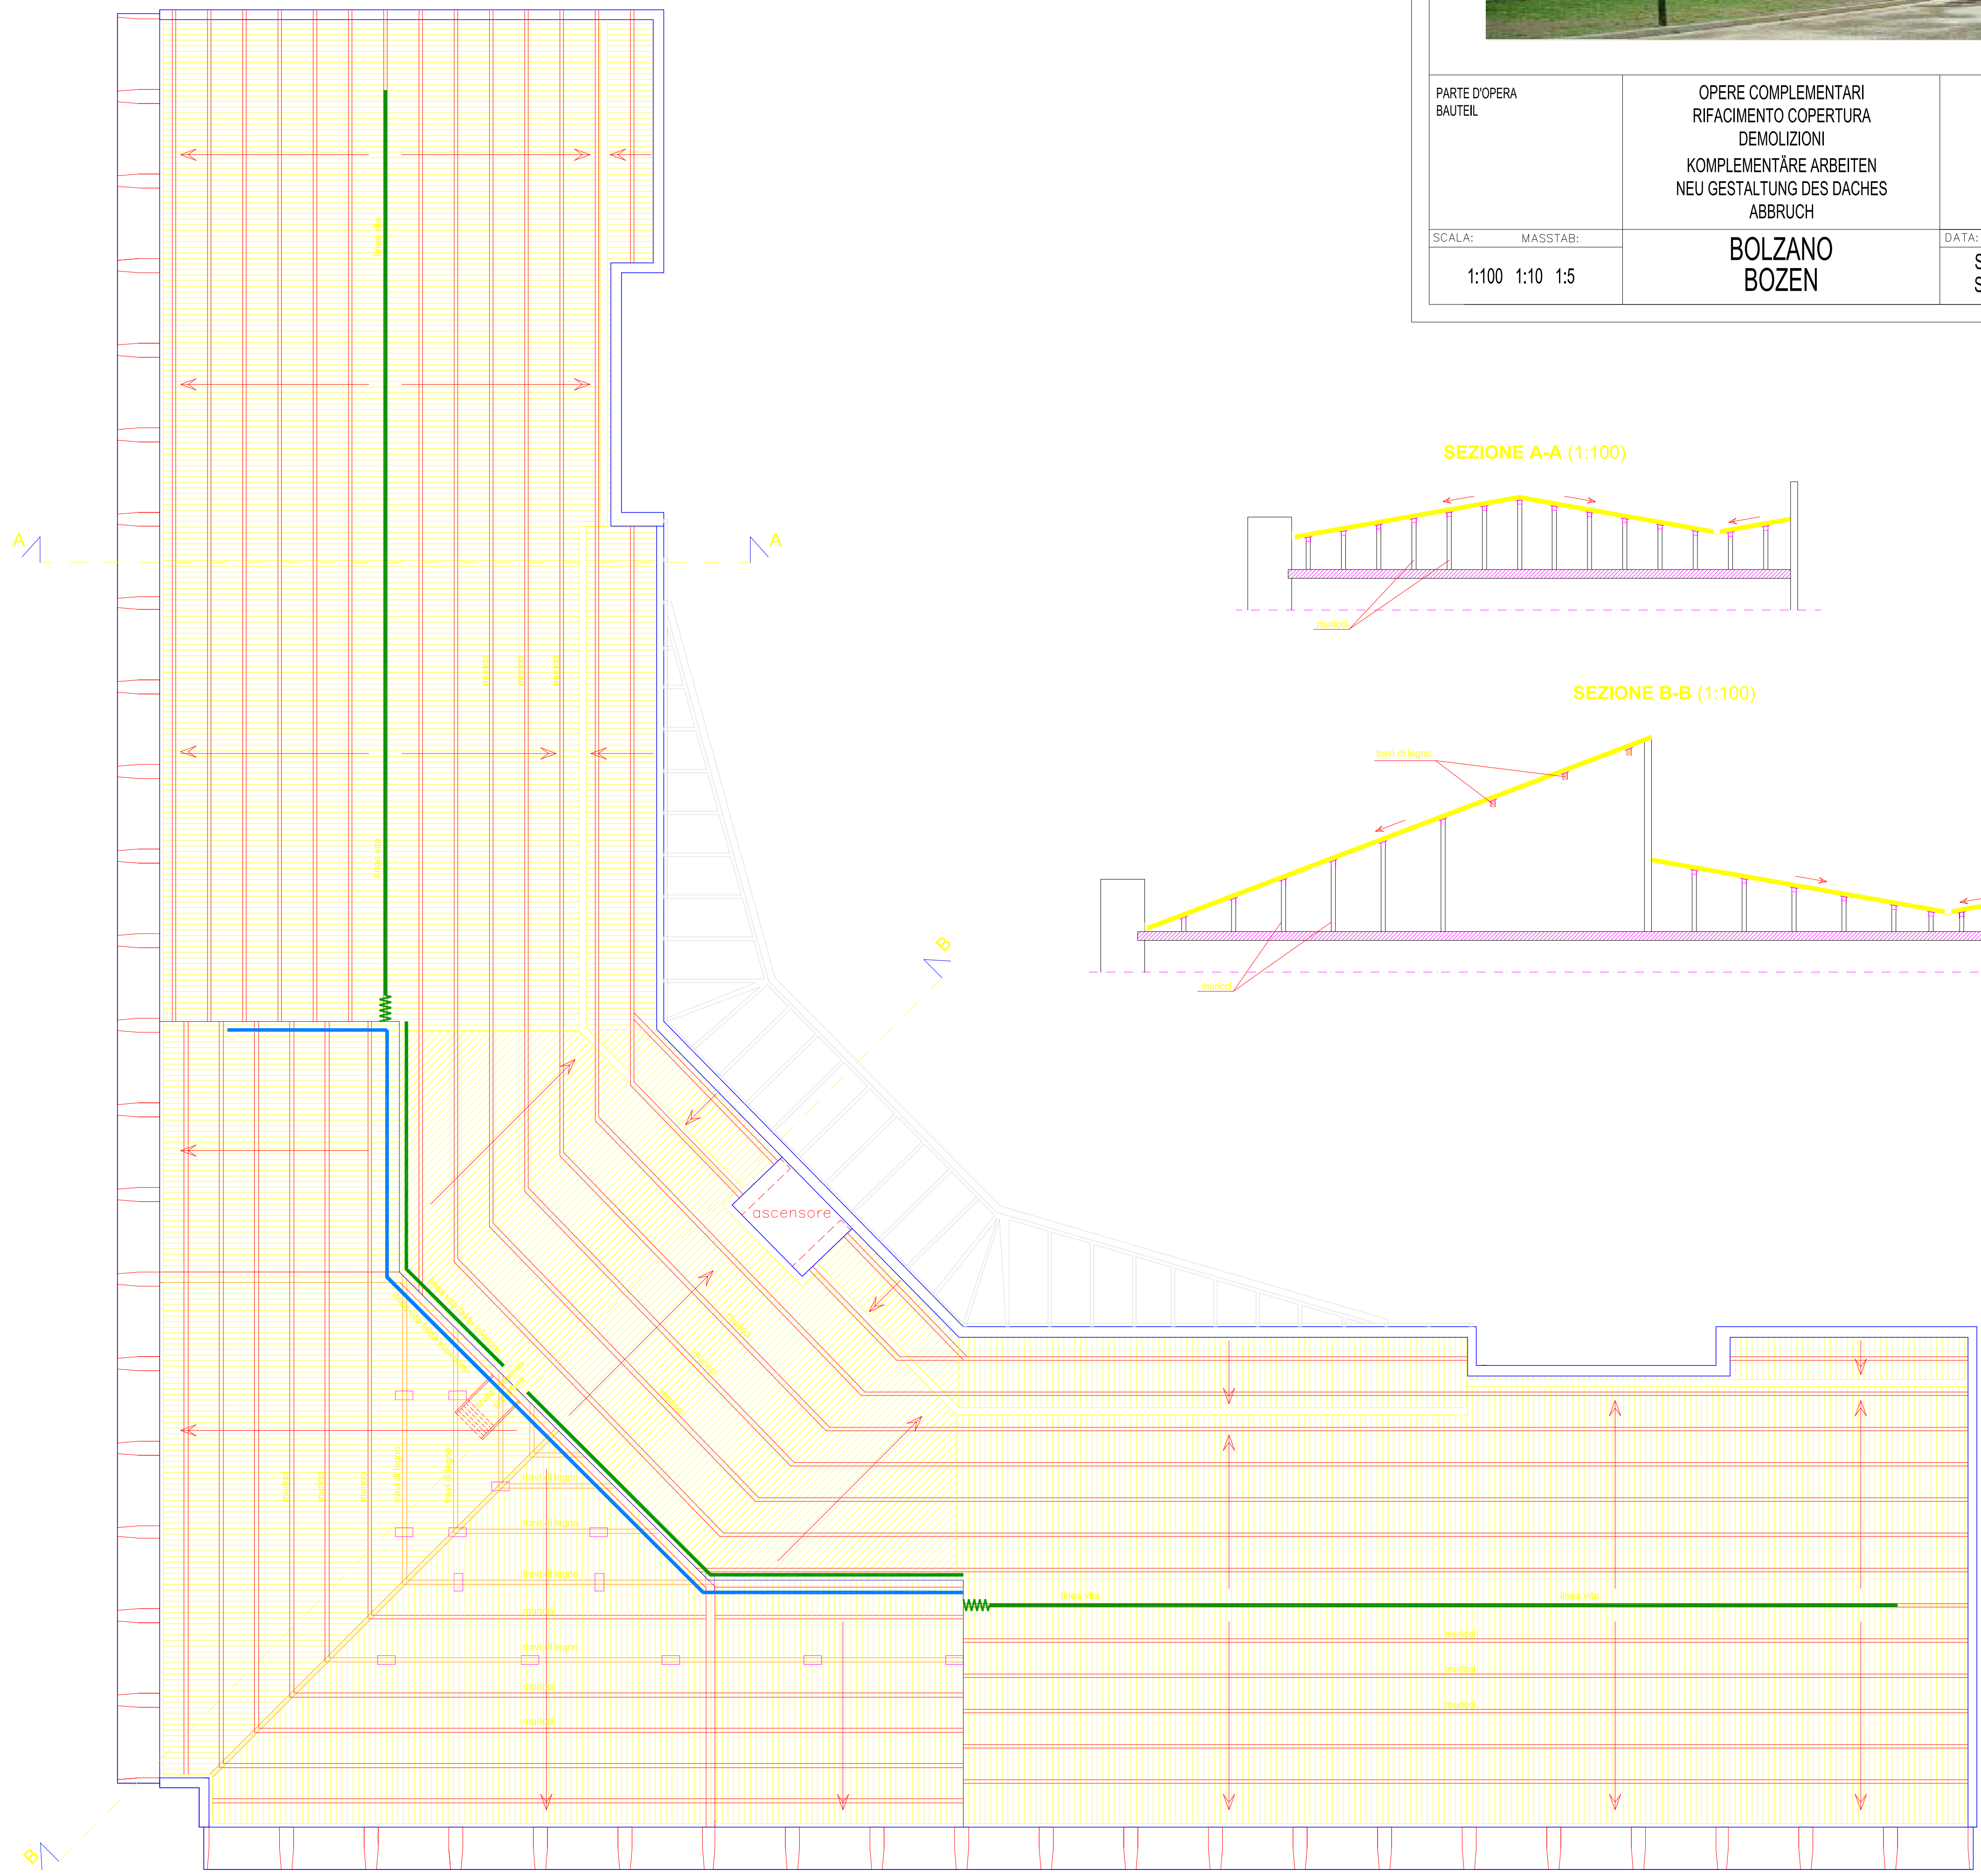

PIANTA (1:100)